


STAGE 1

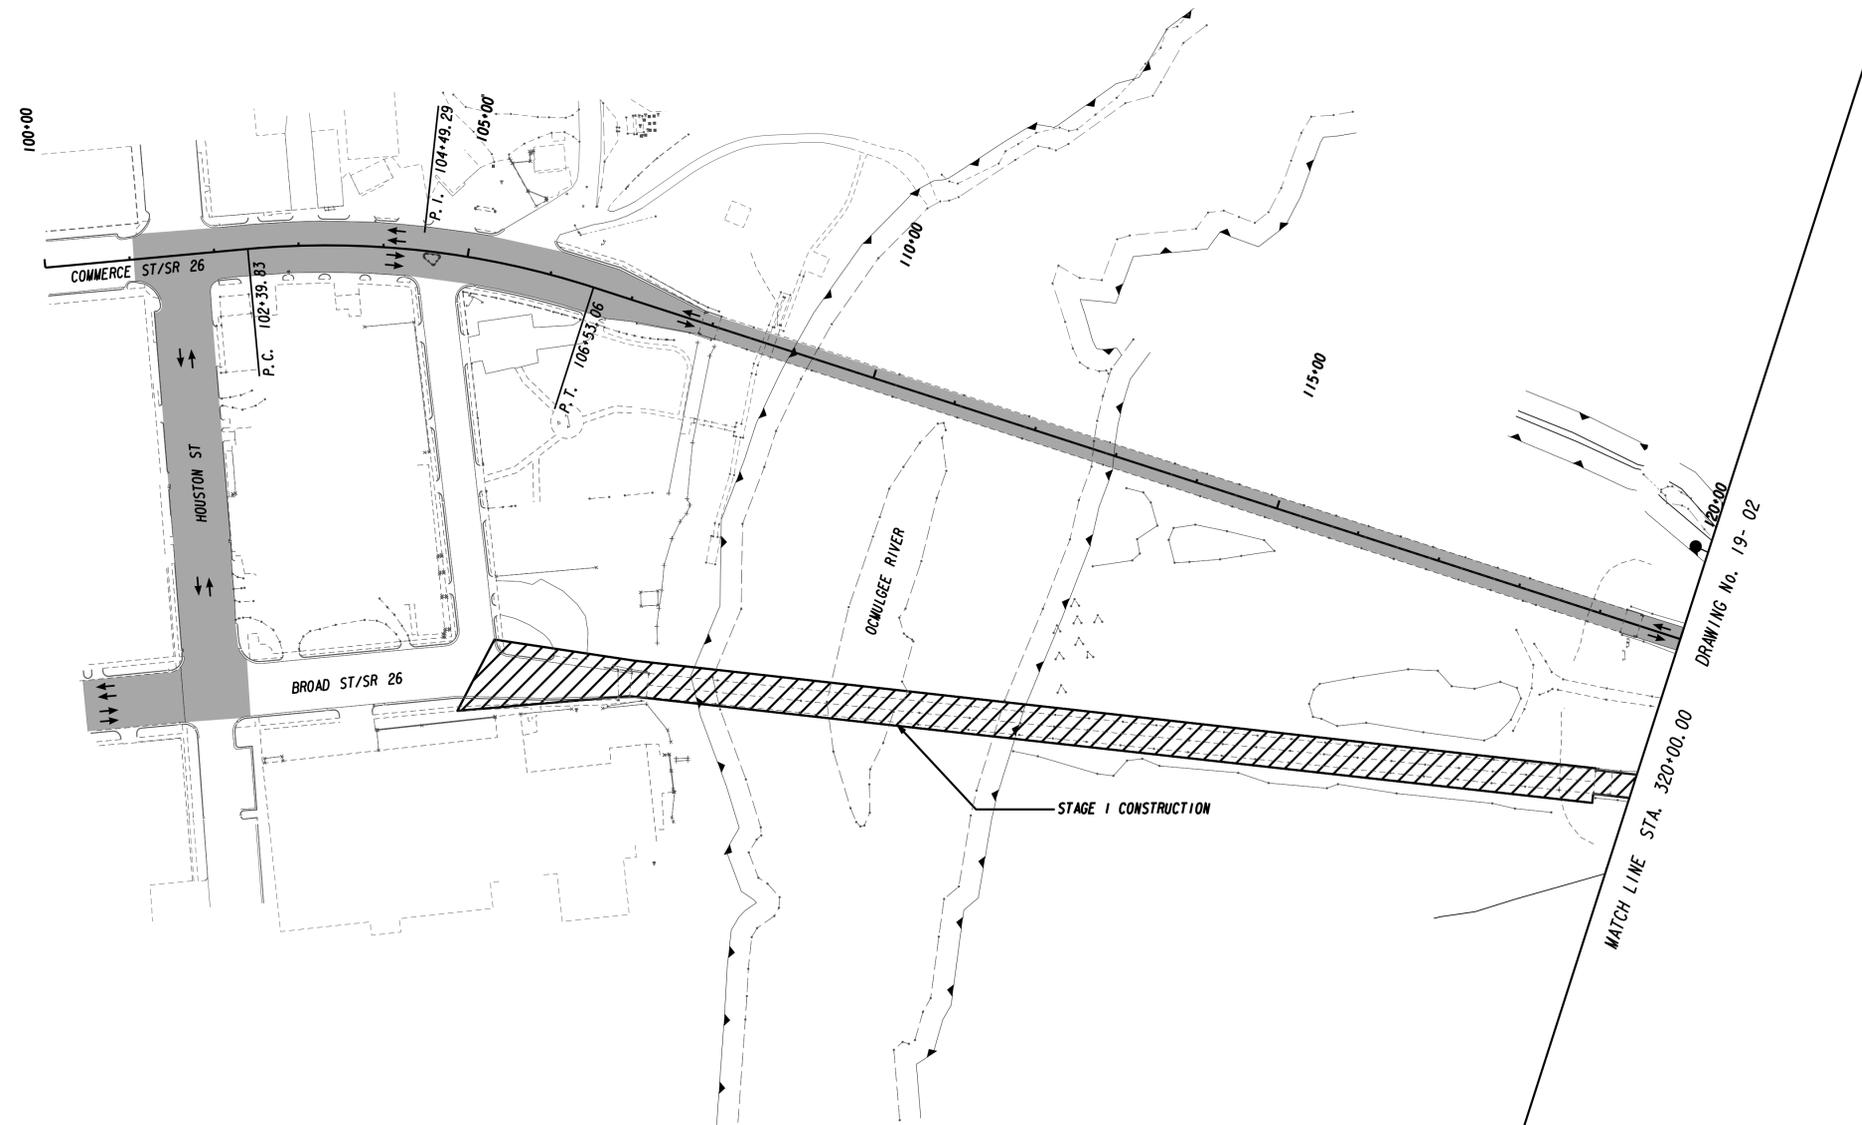

SEQUENCE OF OPERATIONS

- (A) DETOUR TRAFFIC ONTO BRIDGE* 2 - COMMERCE ST TO PROVIDE ONE LANE IN EACH DIRECTION AS SHOWN.
- (B) DEMOLISH AND RECONSTRUCT BRIDGE* 1 AS PER THE PLANS.

NOTE: THE SPEED DESIGN THROUGH THE CONSTRUCTION ZONE IS 35 MPH. INBOUND TRUCK TRAFFIC IS TO PROCEED ALONG SR 26/COMMERCE STREET AND MAKE A LEFT TURN ONTO HOUSTON STREET; THEN PROCEED DOWN HOUSTON STREET AND MAKE A RIGHT TURN ONTO SR 26/BROAD STREET.

| LEGEND | |
|--------|-----------------------|
| | CONSTRUCTION |
| | LANES OPEN TO TRAFFIC |
| | TRUCK DETOUR ROUTE |

GEORGIA
DEPARTMENT
OF
TRANSPORTATION



| REVISION DATES | |
|----------------|--|
| | |
| | |
| | |
| | |
| | |
| | |

STATE OF GEORGIA
DEPARTMENT OF TRANSPORTATION
OFFICE: ROADWAY DESIGN

**CONSTRUCTION STAGING
PLAN**

SR @ 26 OCMULGEE RIVER
STAGE 1

DRAWING No.
19-001