

DEPARTMENT OF TRANSPORTATION STATE OF GEORGIA

PLAN AND PROFILE OF PROPOSED

BRIDGE REPLACEMENT SR 64 @ FIVE MILE CREEK 5 MI NORTH OF LAKELAND


FEDERAL AID PROJECT
CSBRG-007-00(182)
LANIER COUNTY

FEDERAL ROUTE * NONE
STATE ROUTE * 64
P.J. NO. 0007182

ESA - SEE ENVIRONMENTAL RESOURCES IMPACT TABLE IN GENERAL NOTES FOR CONSTRUCTION RESTRICTIONS

NOTE : ALL REFERENCES IN THIS DOCUMENT, WHICH INCLUDES ALL PAPERS, WRITINGS, DOCUMENTS, DRAWINGS, OR PHOTOGRAPHS USED, OR TO BE USED IN CONNECTION WITH THIS DOCUMENT, TO "STATE HIGHWAY DEPARTMENT OF GEORGIA," "STATE HIGHWAY DEPARTMENT," "GEORGIA STATE HIGHWAY DEPARTMENT," "HIGHWAY DEPARTMENT," OR "DEPARTMENT" WHEN THE CONTEXT THEREOF MEANS THE STATE HIGHWAY DEPARTMENT OF GEORGIA, AND SHALL BE DEEMED TO MEAN THE DEPARTMENT OF TRANSPORTATION.

ROAD SHALL BE CLOSED DURING CONSTRUCTION

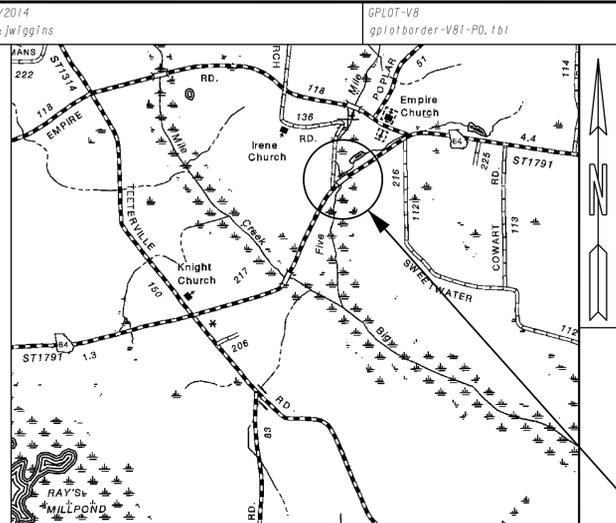

LOCATION SKETCH

DESIGN DATA:
 TRAFFIC A.D.T.: 450 (2018)
 TRAFFIC A.D.T.: 600 (2038)
 TRAFFIC D.H.V.: 60 (2038)
 DIRECTIONAL DIST: 60%
 % TRUCKS: 9.5%
 24 HR. TRUCKS %: 11.0%
 SPEED DESIGN: 55 MPH

LOCATION & DESIGN APPROVAL DATE:
 FUNCTIONAL CLASS: RURAL MAJOR COLLECTOR
 THIS PROJECT IS 100% IN LANIER COUNTY AND IS 100% IN CONG. DIST. NO. 8.
 PROJECT DESIGNATION: EXEMPT


THIS PROJECT HAS BEEN PREPARED USING THE HORIZONTAL GEORGIA COORDINATE SYSTEM OF 1984 (NAD 1983/94 WEST ZONE, AND THE NORTH AMERICAN VERTICAL DATUM (NAVD) OF 1988.

MID-POINT COORDINATES
 STATION 70+00.00
 N 410,454.1986
 E 355,243.3253
 GEORGIA WEST ZONE

L.L. 335
 L.D. 10th
 G.M.D. 1300

CSBRG-007-00(182) LANIER COUNTY

THE DATA, TOGETHER WITH ALL OTHER INFORMATION SHOWN ON THESE PLANS OR IN ANYWAY INDICATED THEREBY, WHETHER BY DRAWINGS OR NOTES, OR IN ANY OTHER MANNER, ARE BASED UPON FIELD INVESTIGATIONS AND ARE BELIEVED TO BE INDICATIVE OF ACTUAL CONDITIONS. HOWEVER, THE SAME ARE SHOWN AS INFORMATION ONLY, ARE NOT GUARANTEED, AND DO NOT BIND THE DEPARTMENT OF TRANSPORTATION IN ANY WAY. THE ATTENTION OF BIDDER IS SPECIFICALLY DIRECTED TO SUBSECTIONS 102.04, 102.05, AND 104.03 OF THE SPECIFICATIONS.

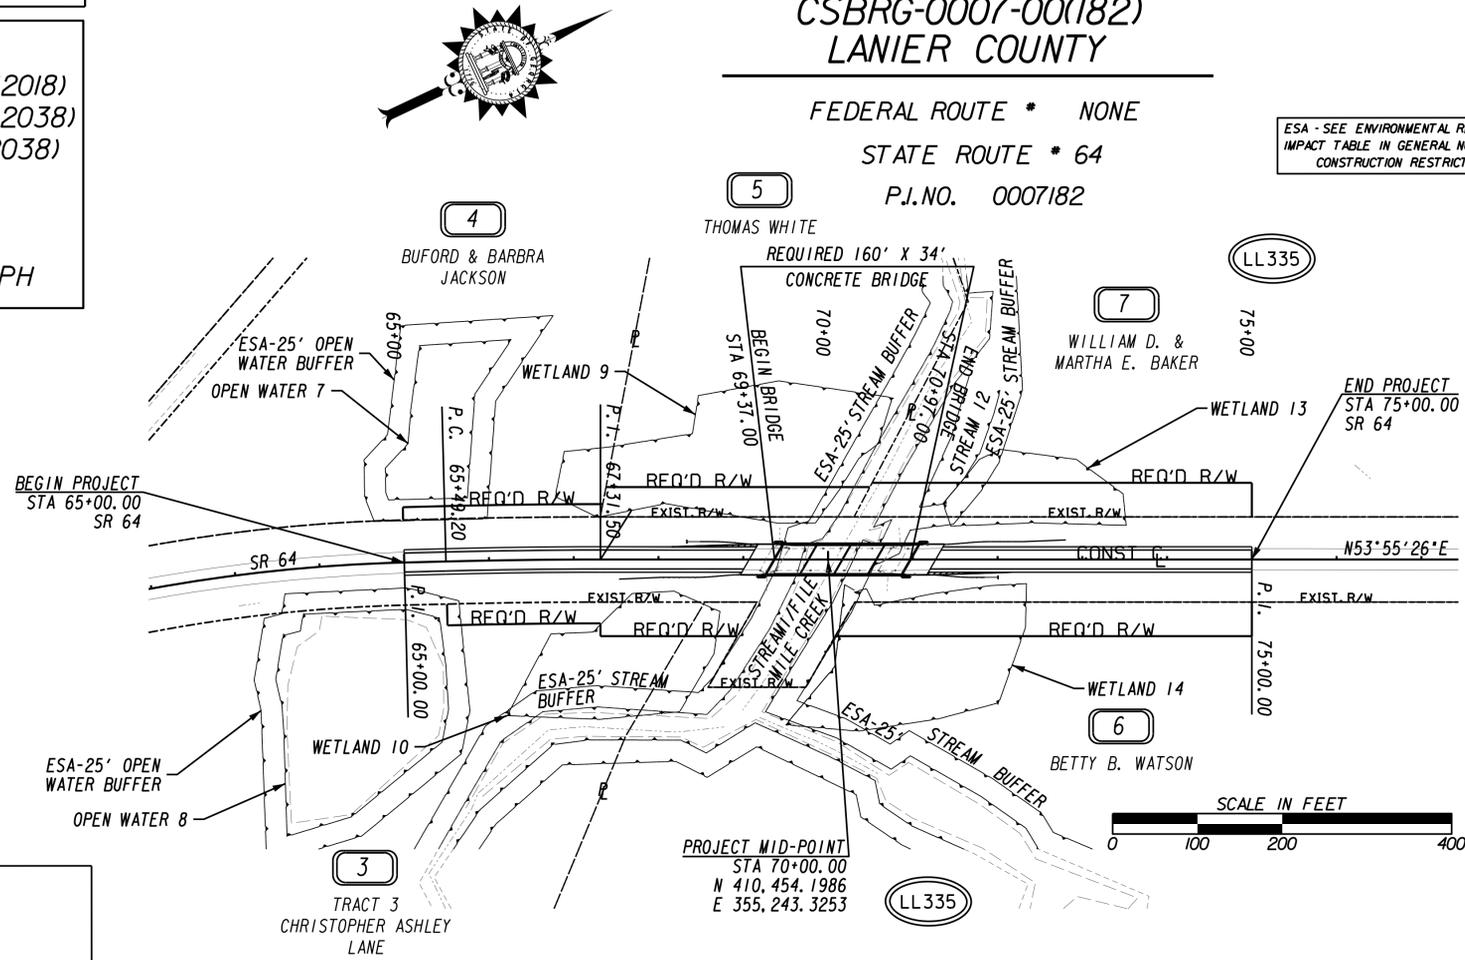

LENGTH OF PROJECT		COUNTY No. 173
		Project No. 0007182
		MILES
NET LENGTH OF ROADWAY	0.159	
NET LENGTH OF BRIDGES	0.030	
NET LENGTH OF PROJECT	0.189	
NET LENGTH OF EXCEPTIONS	0.000	
GROSS LENGTH OF PROJECT	0.189	

PREPARED BY: JASON T. WIGGINS
 DESIGN ENGINEER 3
 RECOMMENDED FOR SUBMISSION BY: RALPH S. GRIFFIN
 DISTRICT DESIGN ENGINEER
 SUBMITTED BY: _____
 DISTRICT ENGINEER

DATE	CHIEF ENGINEER